




*Right Choice...
Bright Future...*

Key Plan
Not to Scale

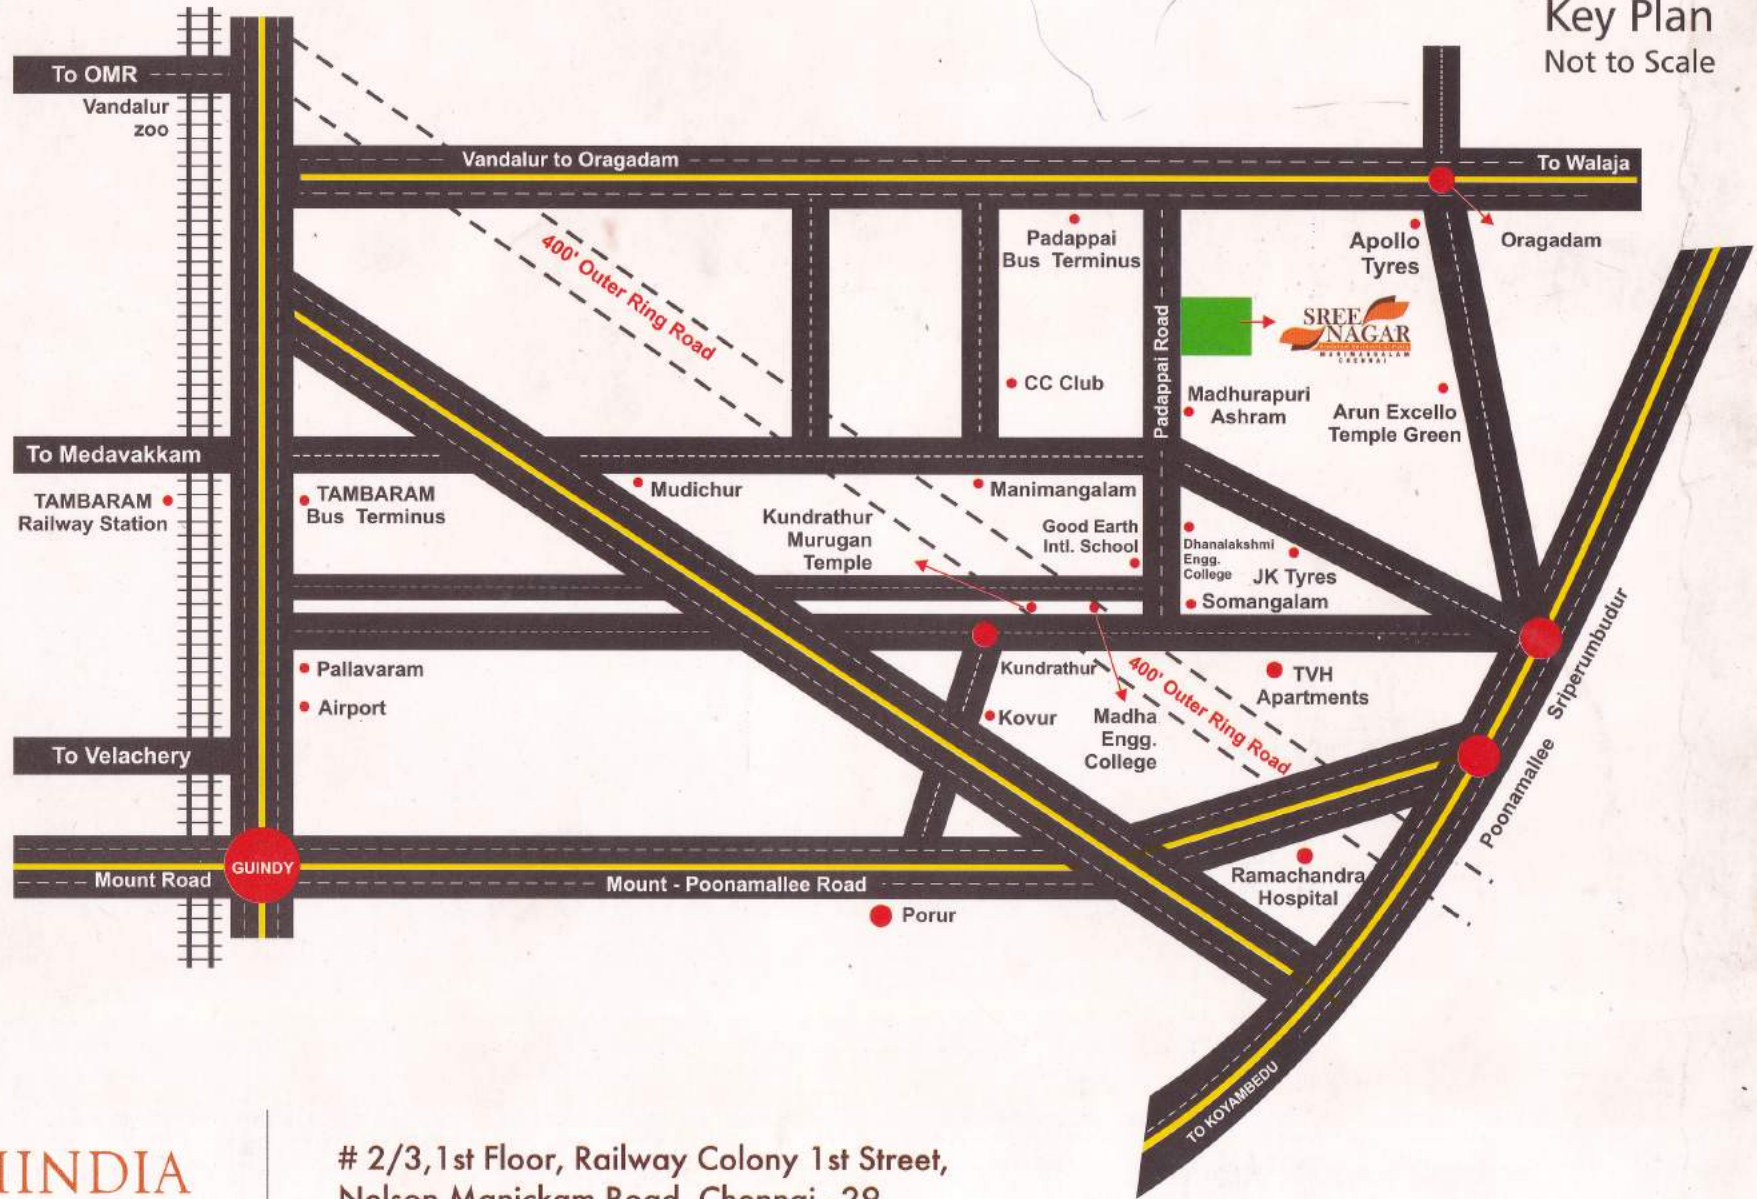

2/3, 1st Floor, Railway Colony 1st Street,
Nelson Manickam Road, Chennai - 29.
Tel: 044 - 4202 2495 / 87544 47556

E-Mail: info@southindiaprops.com

www.southindiaprops.com



FEATURES

- Entrance Arch with Gate
- Fully Fenced Gated Community
- 24 x 7 Security
- Children Play Park
- 30' & 23' Wide Road
- Nearby Houses and Temples
- Localbody Approved Plots
- Ready to Construction
- Water Level at 20 Feet
- Fastest Appreciation Area.

FEATURES

- 6 Km from Tambaram Mudichur
- 1.5 Km from Tambaram to Sriperumbudur State Highway
- 1 Km from Madurapuri Ashram,
Sri Kalyana Srinivasa Temple & Anjaneya Temple
- 4 Km from Vandalur to Oragadam Highway
- 4 Km from Padappai Bus Terminus
- Nearby TMG College, Dhanalakshmi Engg. College, Sairam Engg. College
- Nearby Good Earth International School, Tianno Vidhyashram School
- Surrounded by TVH, VGN, Pink City Villas & Apartments.

AREA STATEMENT

Plot No.	Sq.Ft.	Plot No.	Sq.Ft.	Plot No.	Sq.Ft.	Plot No.	Sq.Ft.
1	1955	70,71	900	99	975	131	1181
2 to 7	1200	72	923	100 to 102	800	132	1245
8	969	73	1483	103	1000	133	778
9	765	74	1033	104	1200	134	656
10	755	75	414	105 to 107	800	135	1120
11	748	75A	486	108	915	136	1089
12	743	76	1000	109	688	137	1000
13	735	77	894	110	920	138	1088
14	723	78	890	111,112	800	139	800
15	1086	79	800	113,114	1000	140 to 147	1000
16	299	80	840	115,116	800	148	796
17 to 20	800	81	1000	117	920	149	833
21, 22	1000	82	800	118	678	150	1238
23 to 30	800	83	910	118A	749	151	1223
31,32	1000	84	910	119	830	152	1208
33 to 40	800	85	880	120	1025	153 to 155	1200
41,42	1000	86	1200	121	810	156	800
43 to 50	800	87 to 89	800	122	803	157	705
51,52	1000	90	770	123	994	158	1072
53 to 60	800	91	975	124, 125	1200	159 to 161	1200
61,62	1000	92, 93	800	126	1000	162	7091
63 to 66	800	94	1000	127	905	TOTAL	155700
67	400	95	1200	128	739		
68	623	96, 97	800	129	1200		
69	848	98	980	130	1189		

Survey Number

Plot No.	Part of Survey No.	Plot No.	Part of Survey No.
1 to 6	383/1	131 to 150	382
17 to 21	383/1, 391/2	151, 152	382, 383/1
22 to 108	391/2	153	383/1
109 to 113	383/1, 391/2	154	382, 383/1
114 to 118	383/1	155 to 159	382
118A	383/1	160	382, 383/1
119 to 127	383/1	161	383/1
128 to 130	382, 383/1	162	382, 383/1

LAYOUT OF HOUSE SITES IN SURVEY NO. 382,383/1 AND 391/2
OF MAKANYAM VILLAGE, SRIPERUMPUDUR TALUK,
KANCHIPURAM DISTRICT.



GOLDEN PLOTS
SILVER PLOTS

